

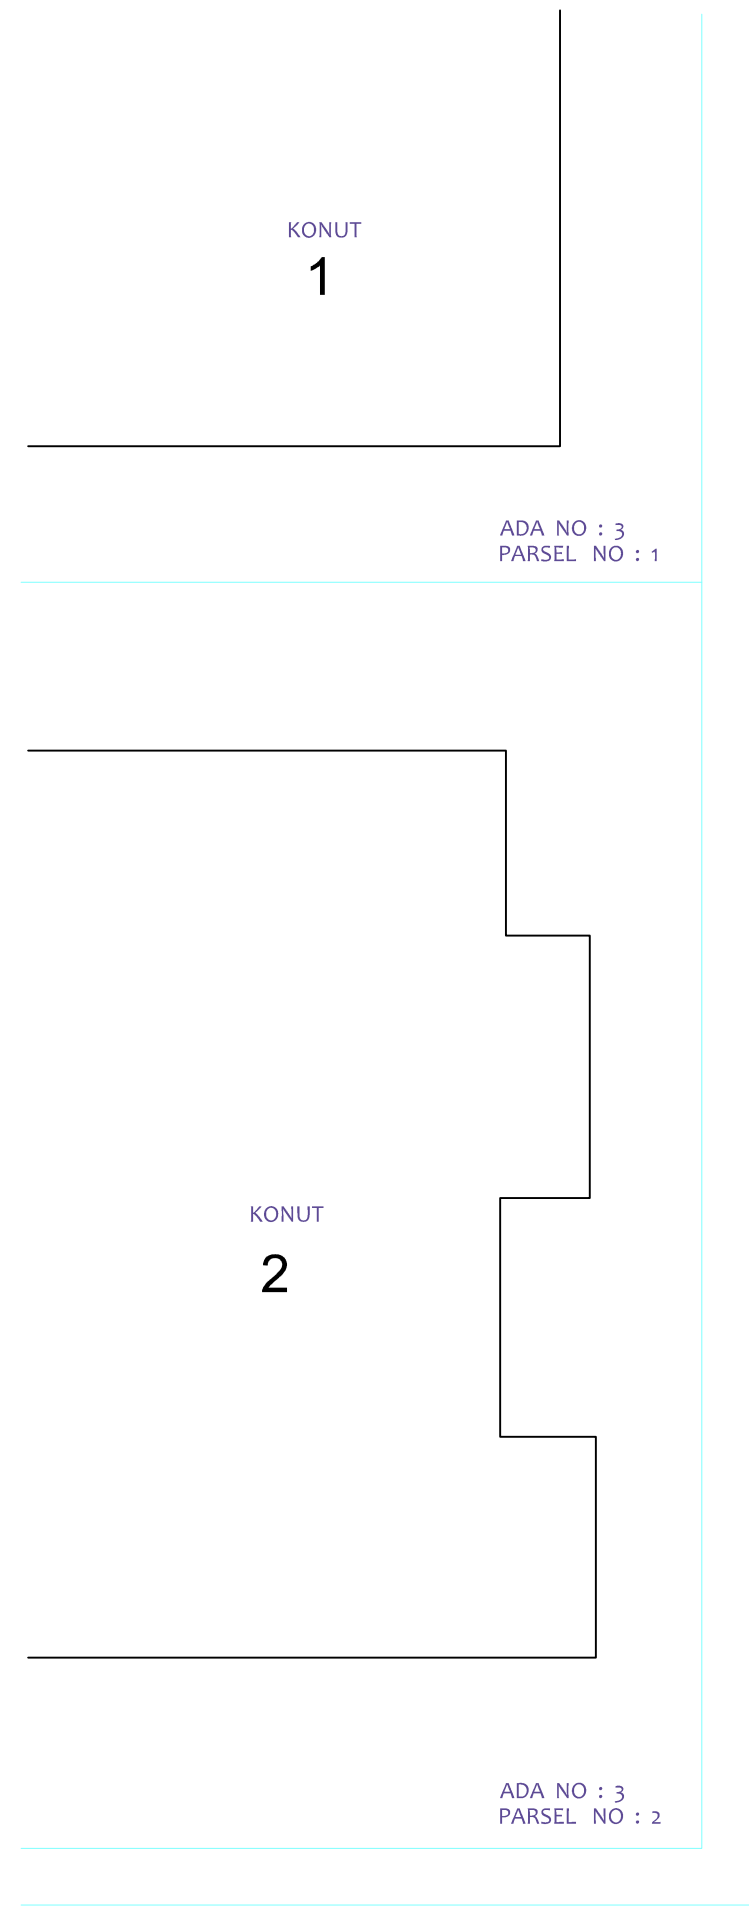


ŞEMATİK C / C KESİTİ ÖLÇEK: 1/50

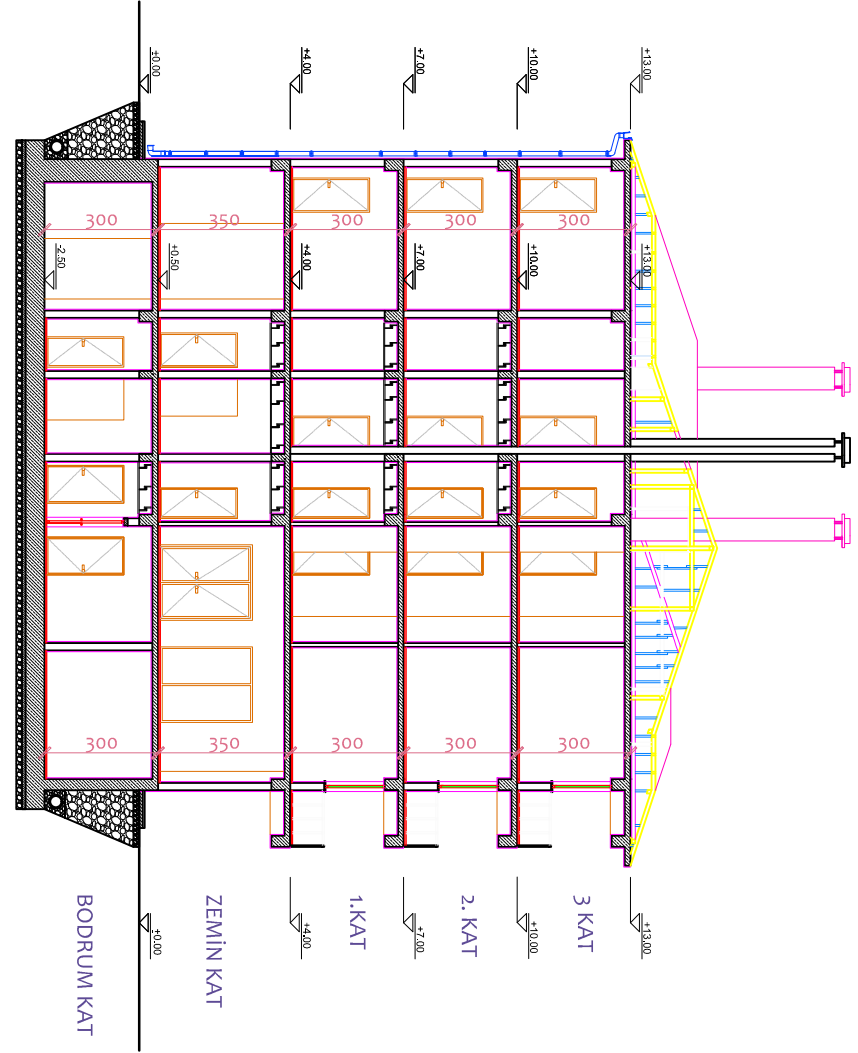


ABDULHEY CADESİ

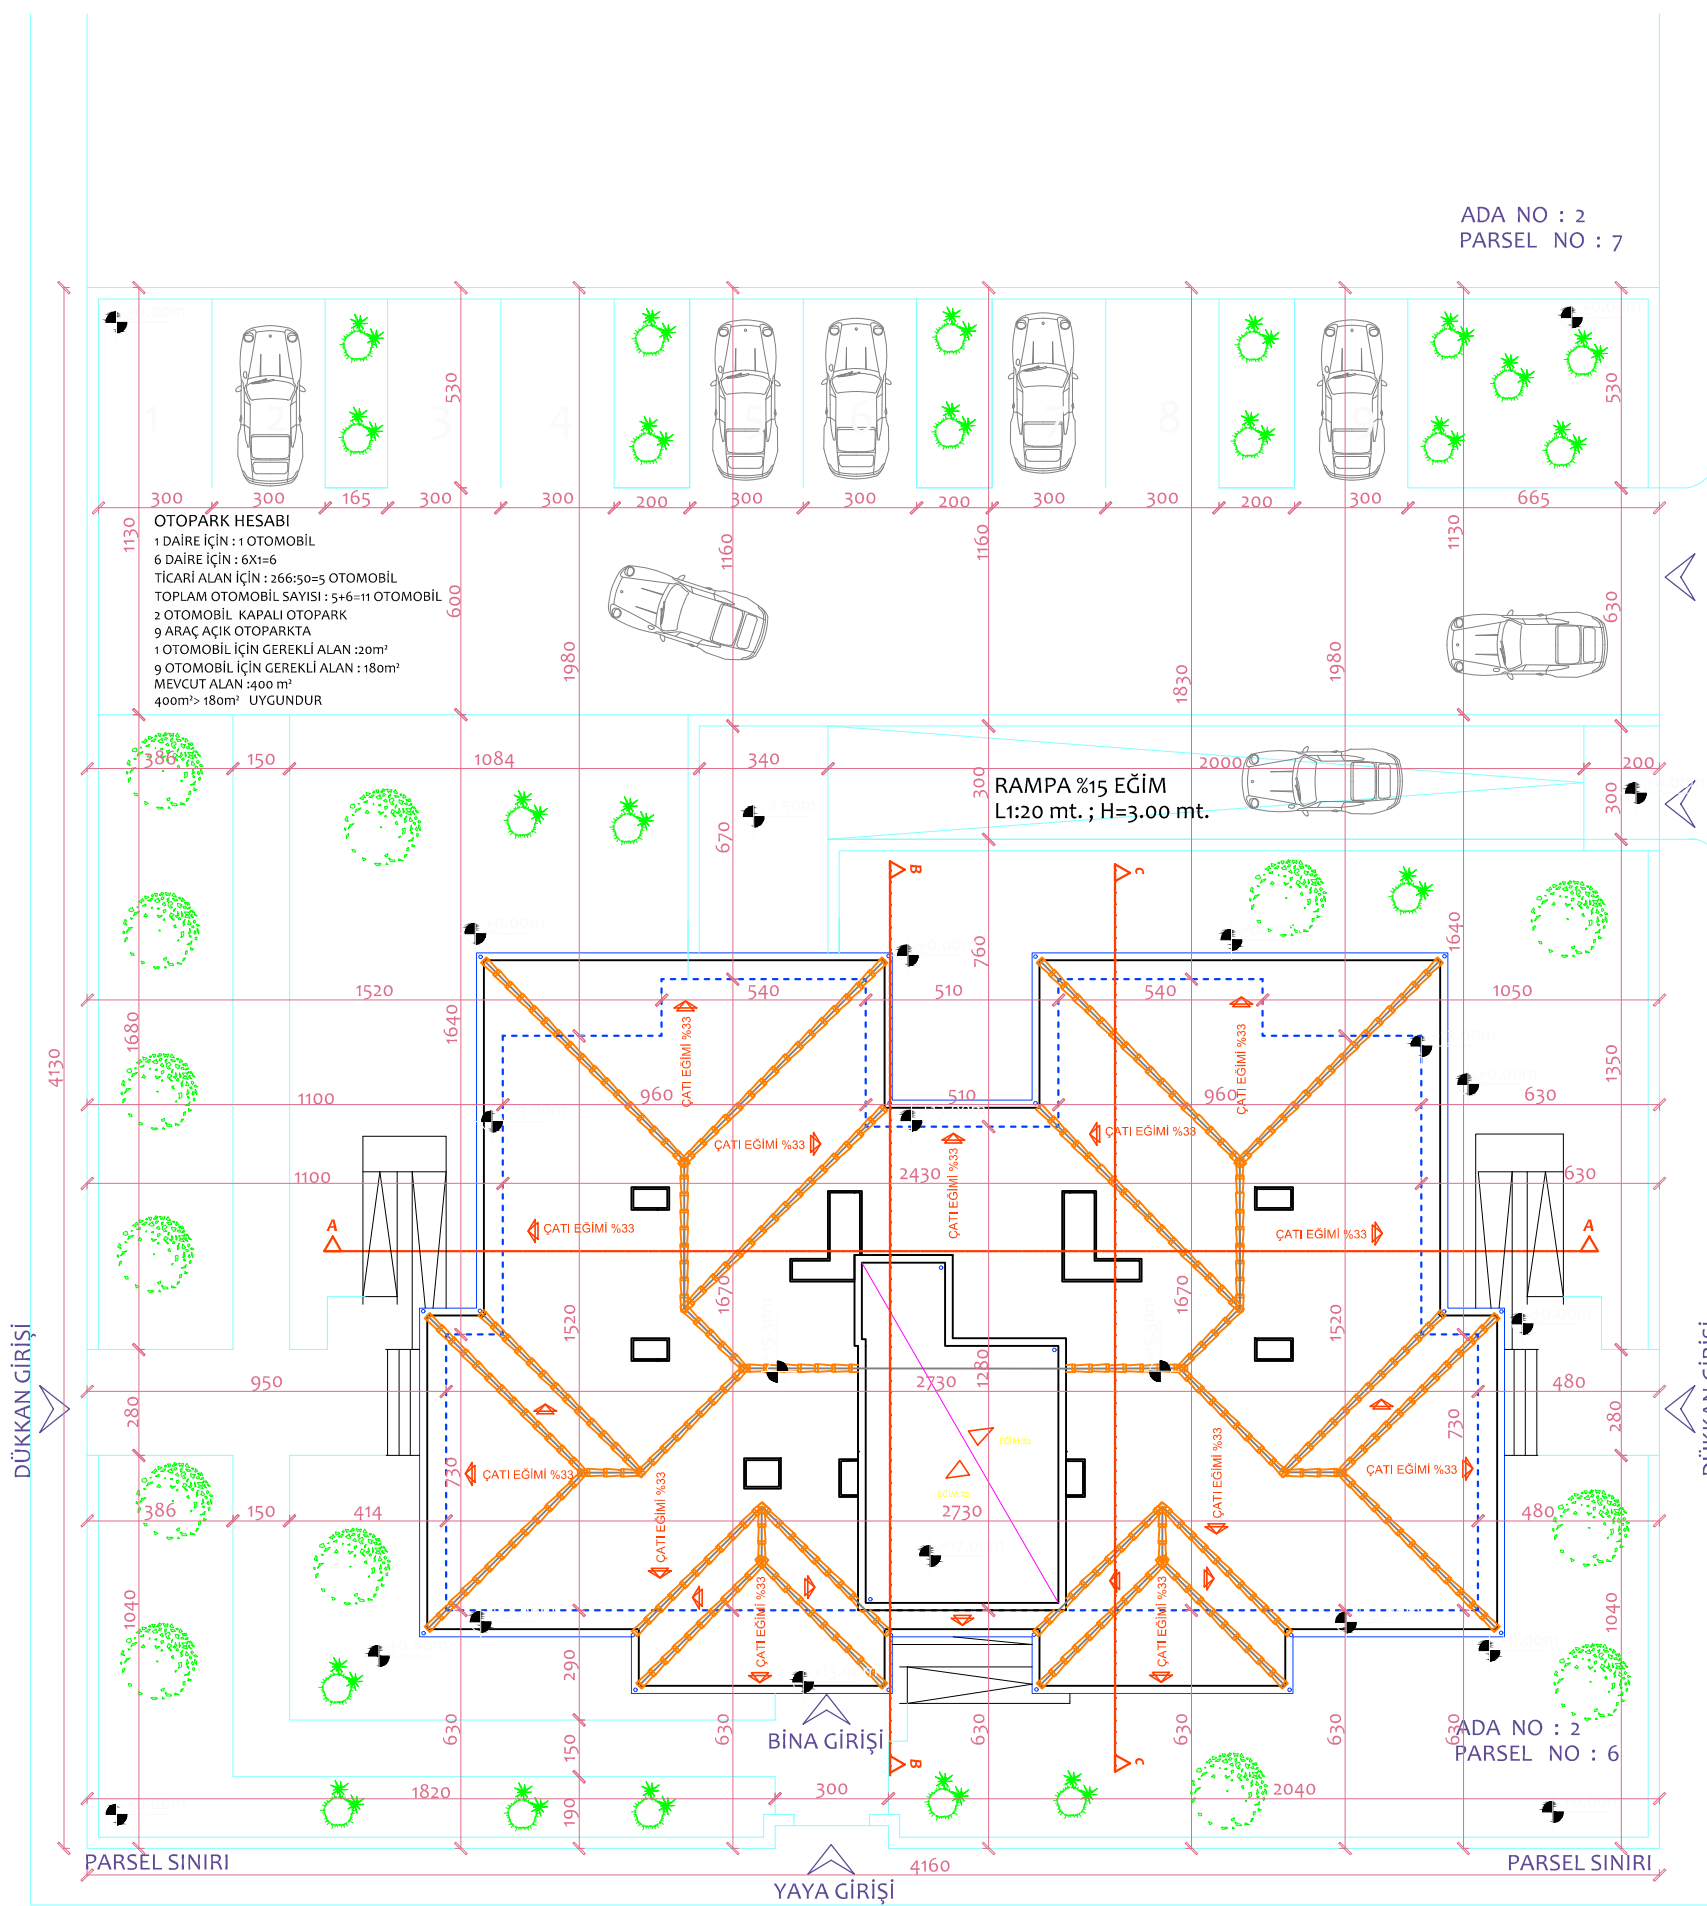


POLAT CADESİ

MEMATİ CADESİ

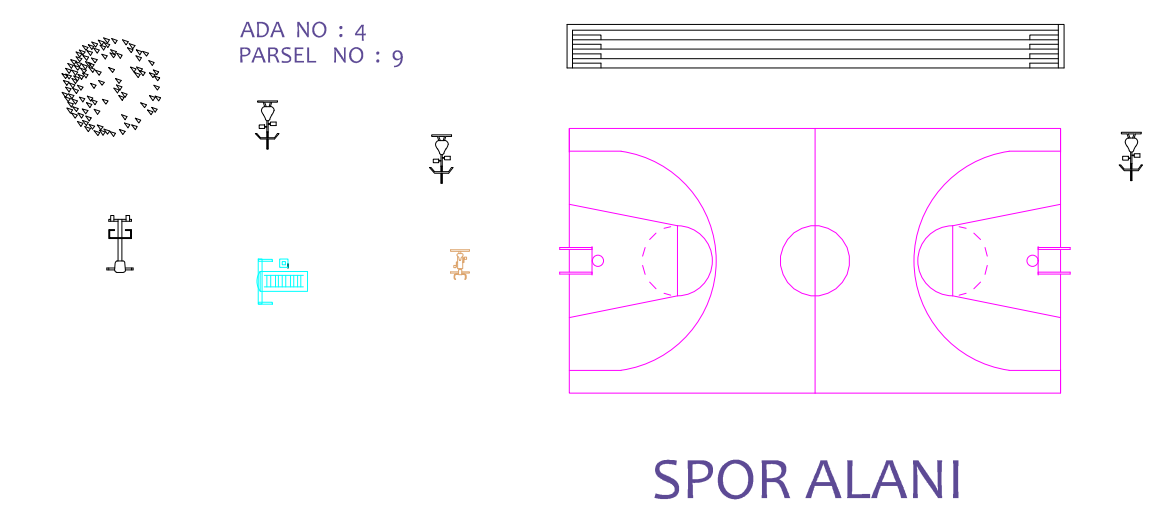

SPOR ALANI

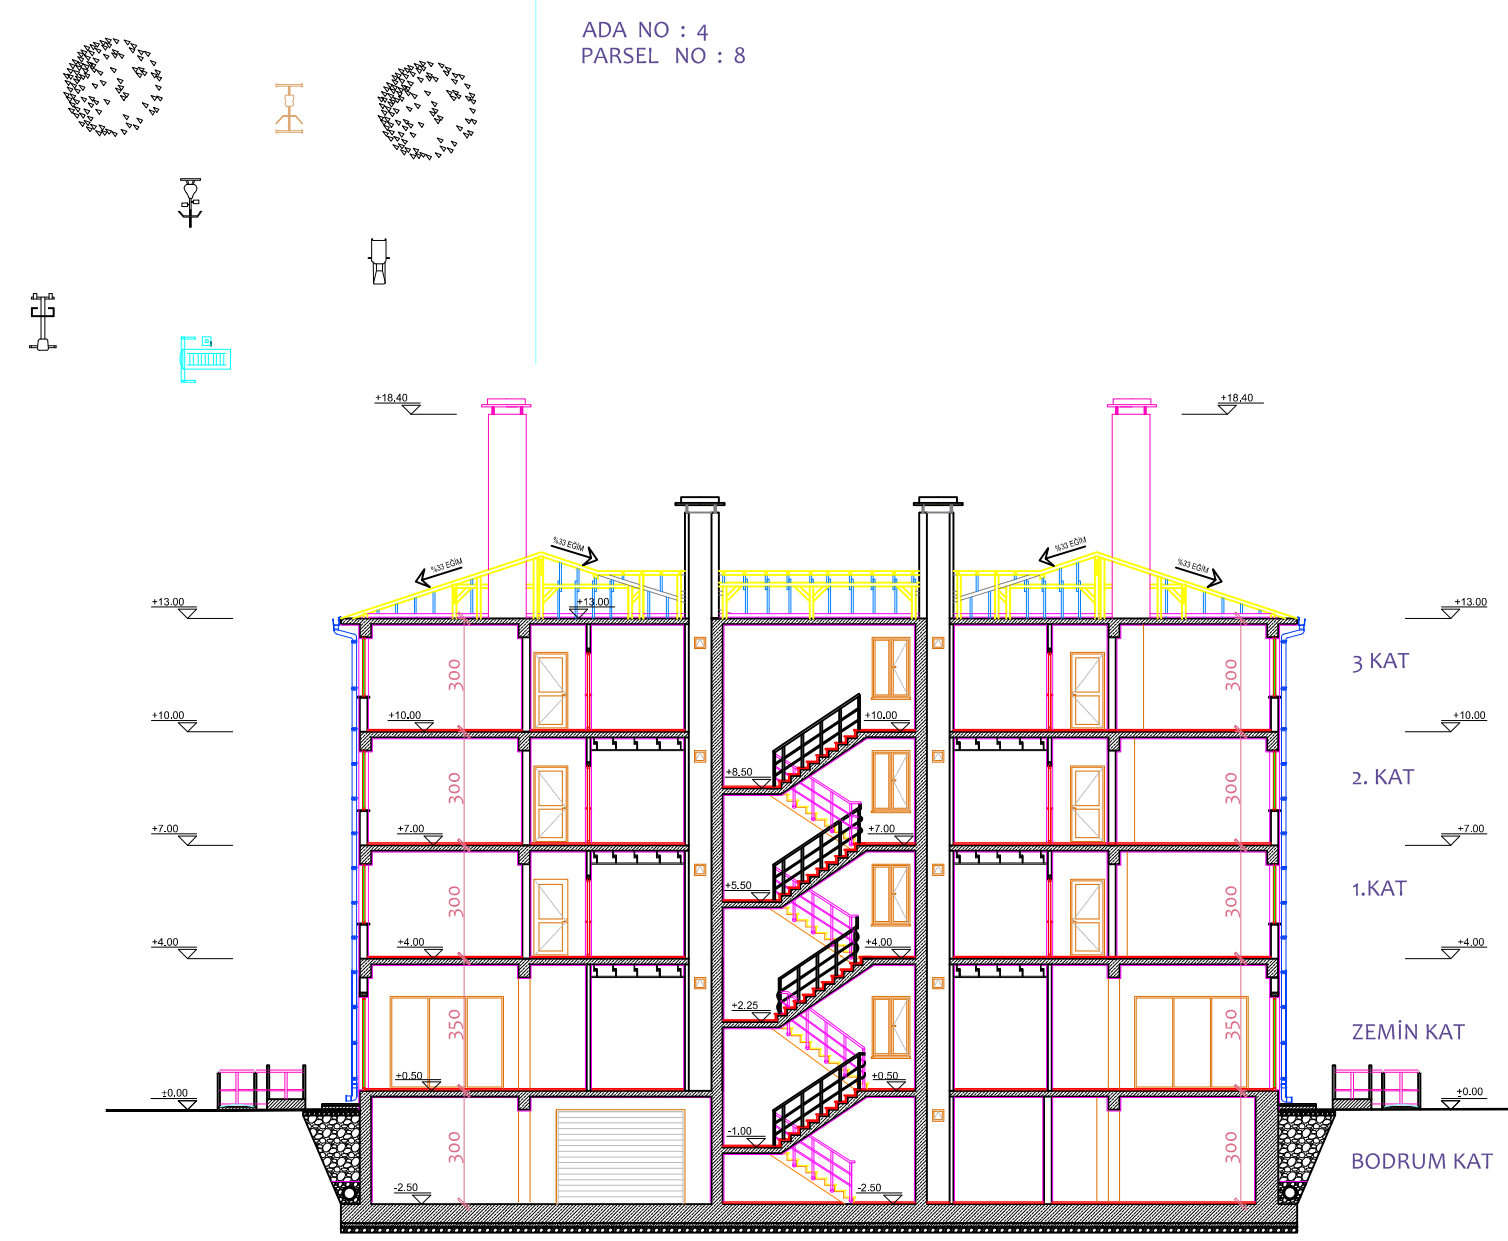

ŞEMATİK A / A KESİTİ ÖLÇEK: 1/200

