


SEMANTİK C/C KESİTİ ÖLÇEK : 1/50

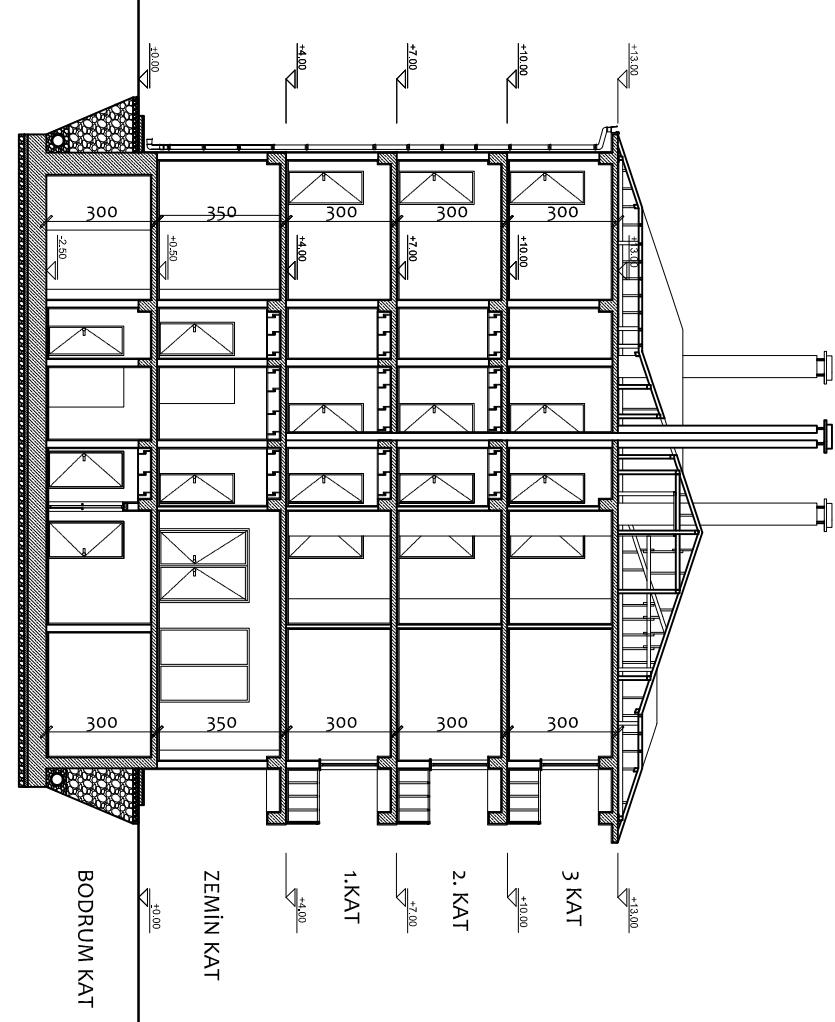

KONUT  
1


ADA NO : 3  
PARSEL NO : 1

KONUT  
2

ADA NO : 3  
PARSEL NO : 2

10<sup>00</sup>

ABDULHEY CADESİ

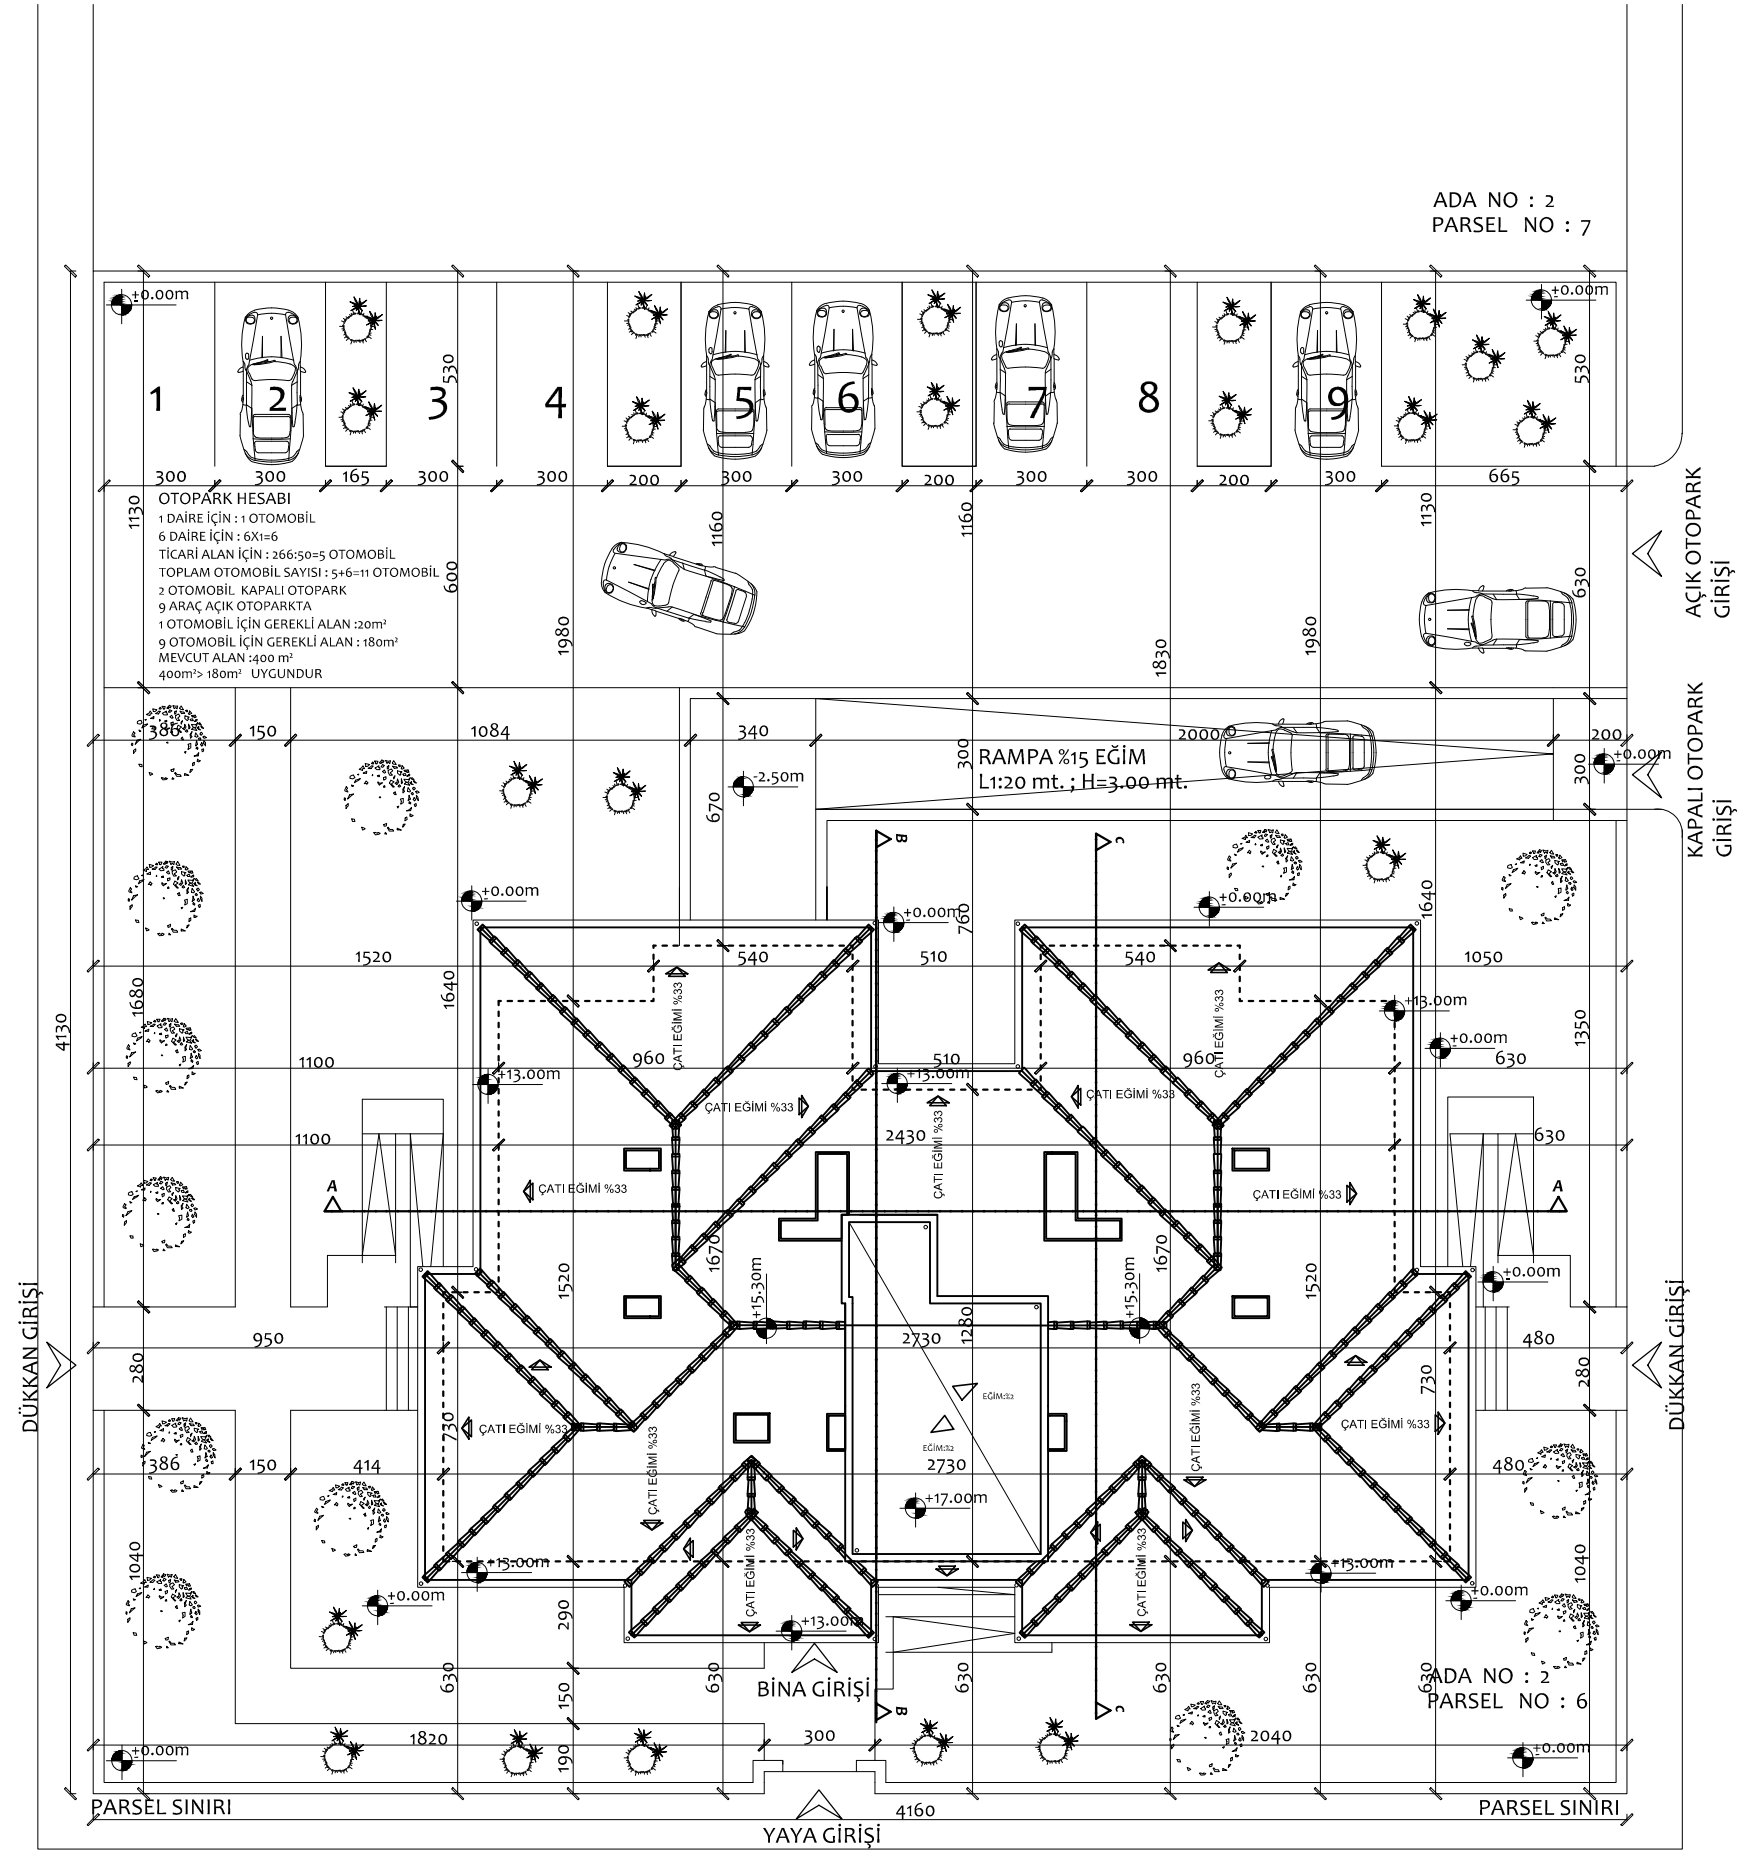

10<sup>00</sup>

MEMATİ CADESİ

KONUT  
5


ADA NO : 1  
PARSEL NO : 5

KONUT  
4

ADA NO : 1  
PARSEL NO : 4


10<sup>00</sup>

POLAT CADESİ

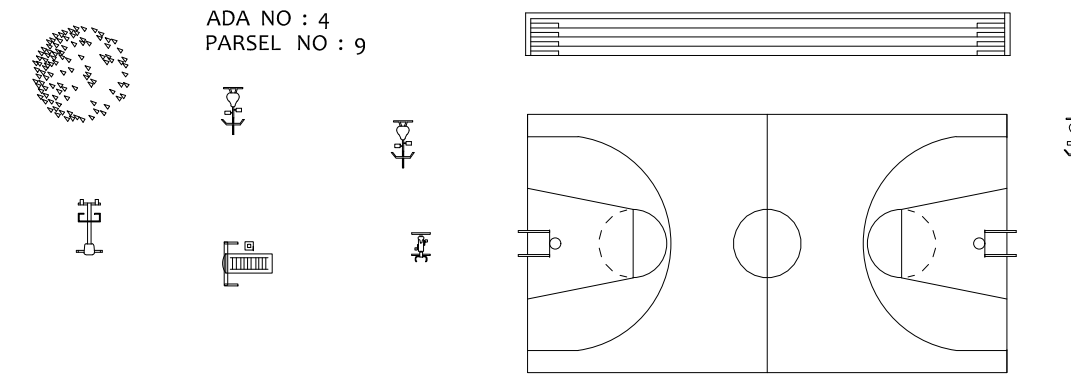

SPOR ALANI

ADA NO : 4  
PARSEL NO : 8

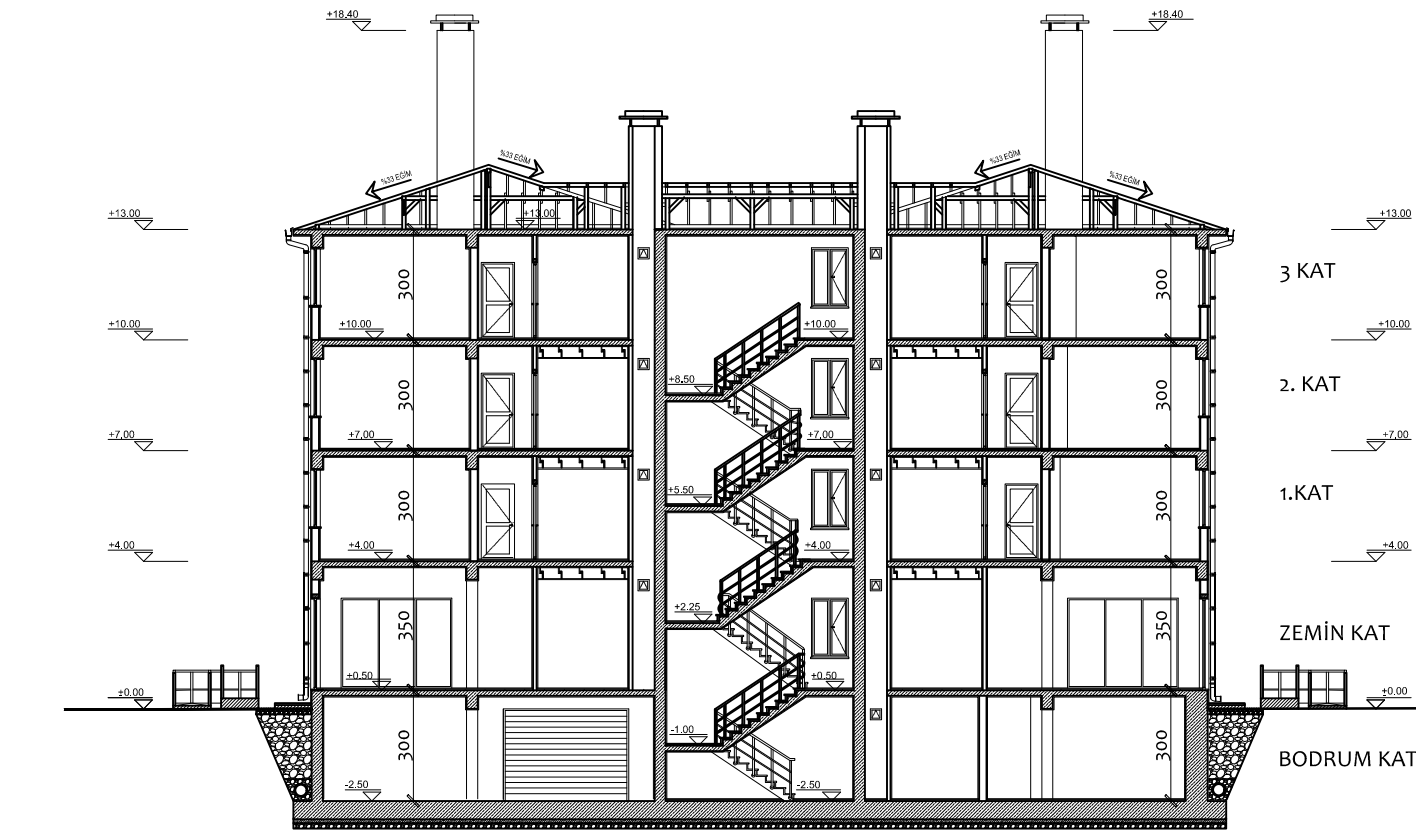

SEMANTİK A/A KESİTİ ÖLÇEK : 1/200

ADA NO : 4  
PARSEL NO : 3

KONUT  
3