



YARIM DÖNER MERDİVEN DENGELENDİRMELERİ - 6

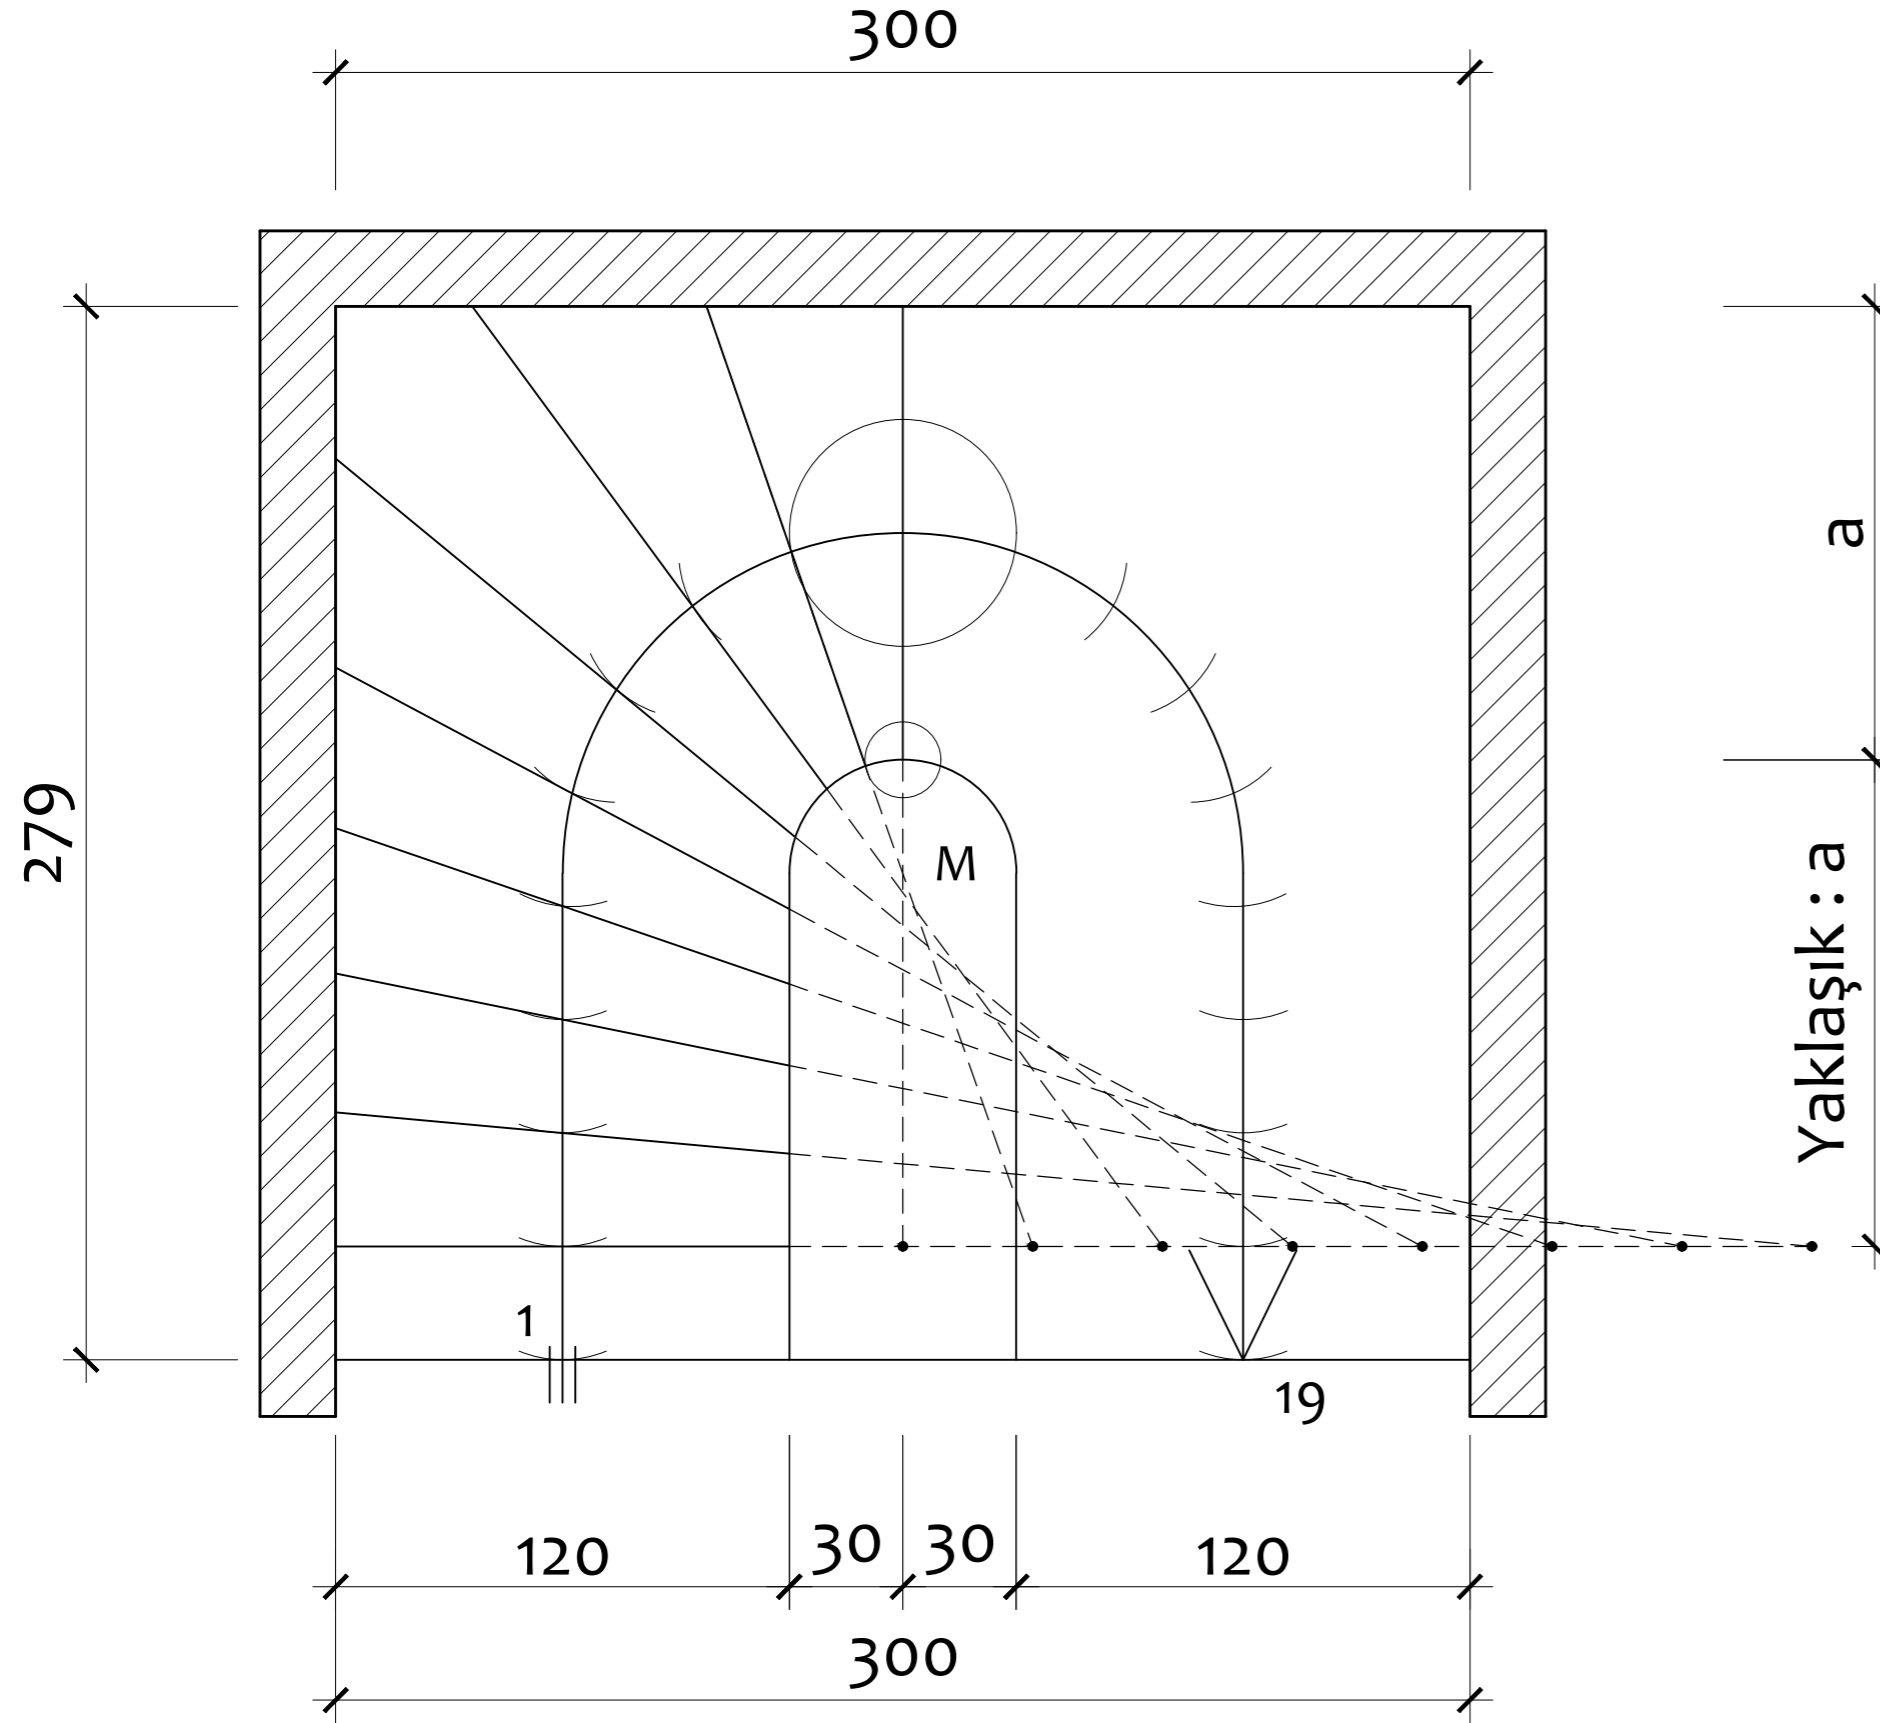

NOT:
Riht Sayısı : 19 Adet
Basamak Sayısı : 18 Adet
Basamak Geniřliđi : 30 cm.

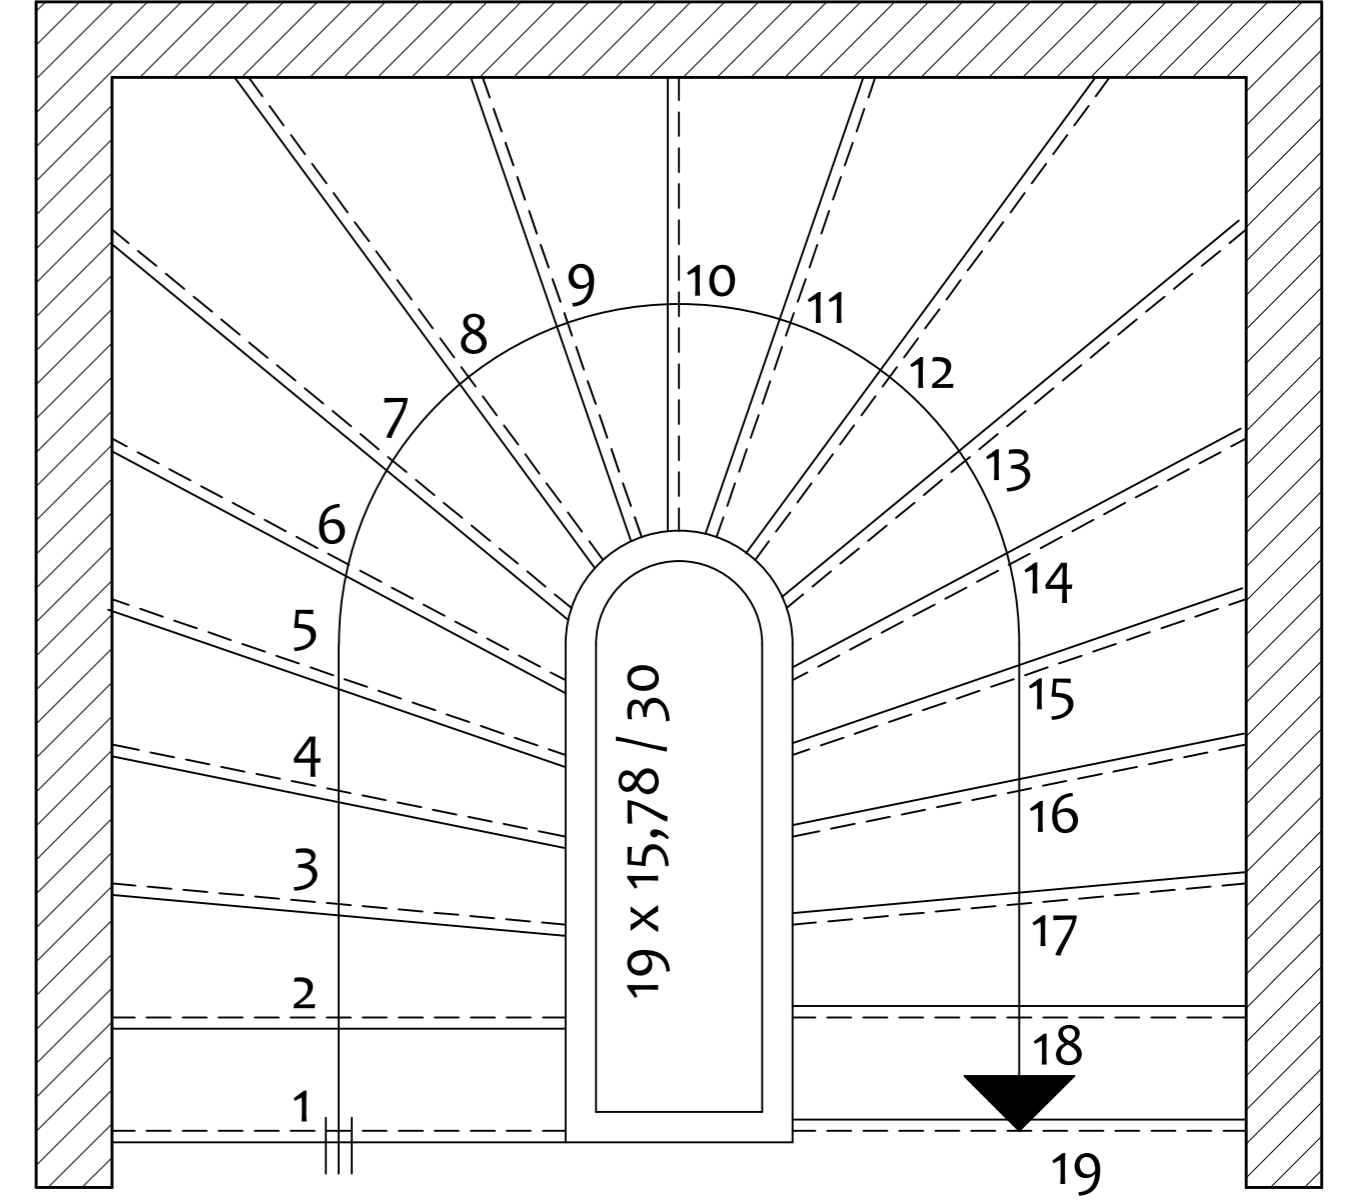

DENGELENDİRİLMİŐ MERDİVEN PLANI

YATAY YARDIMCI DOĐRU İLE DENGELENDİRME
(RIHT ORTADA)
Ölçek: 1/20