
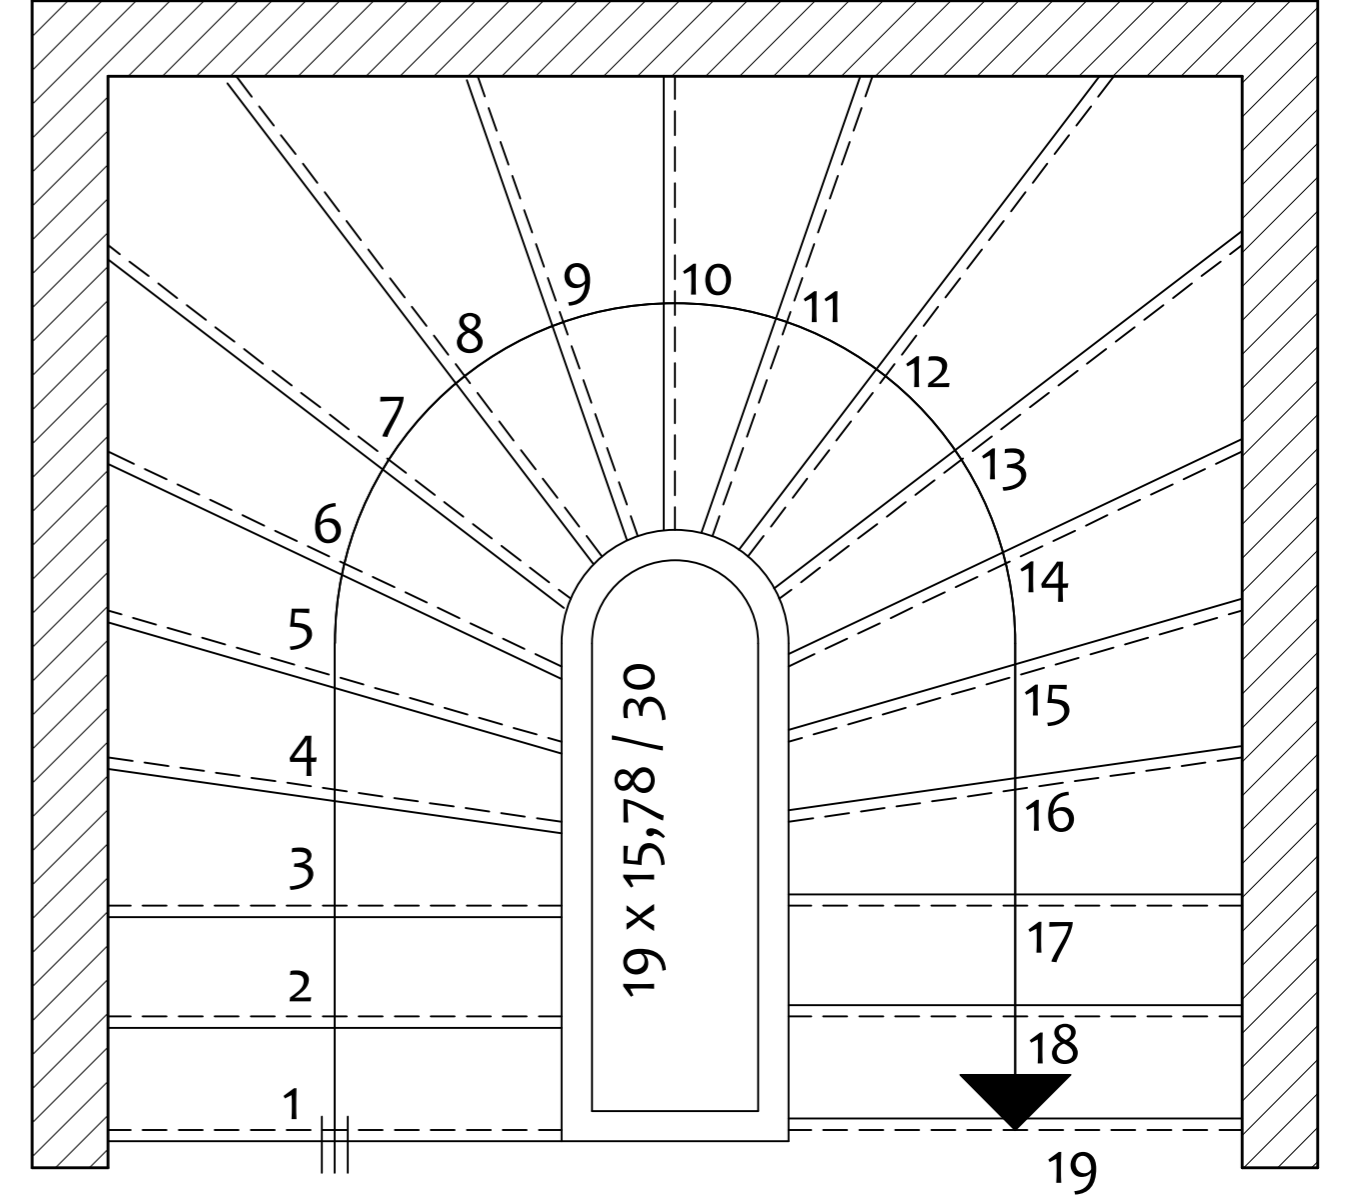


YARIM DÖNER MERDİVEN DENGELENDİRMELERİ - 7

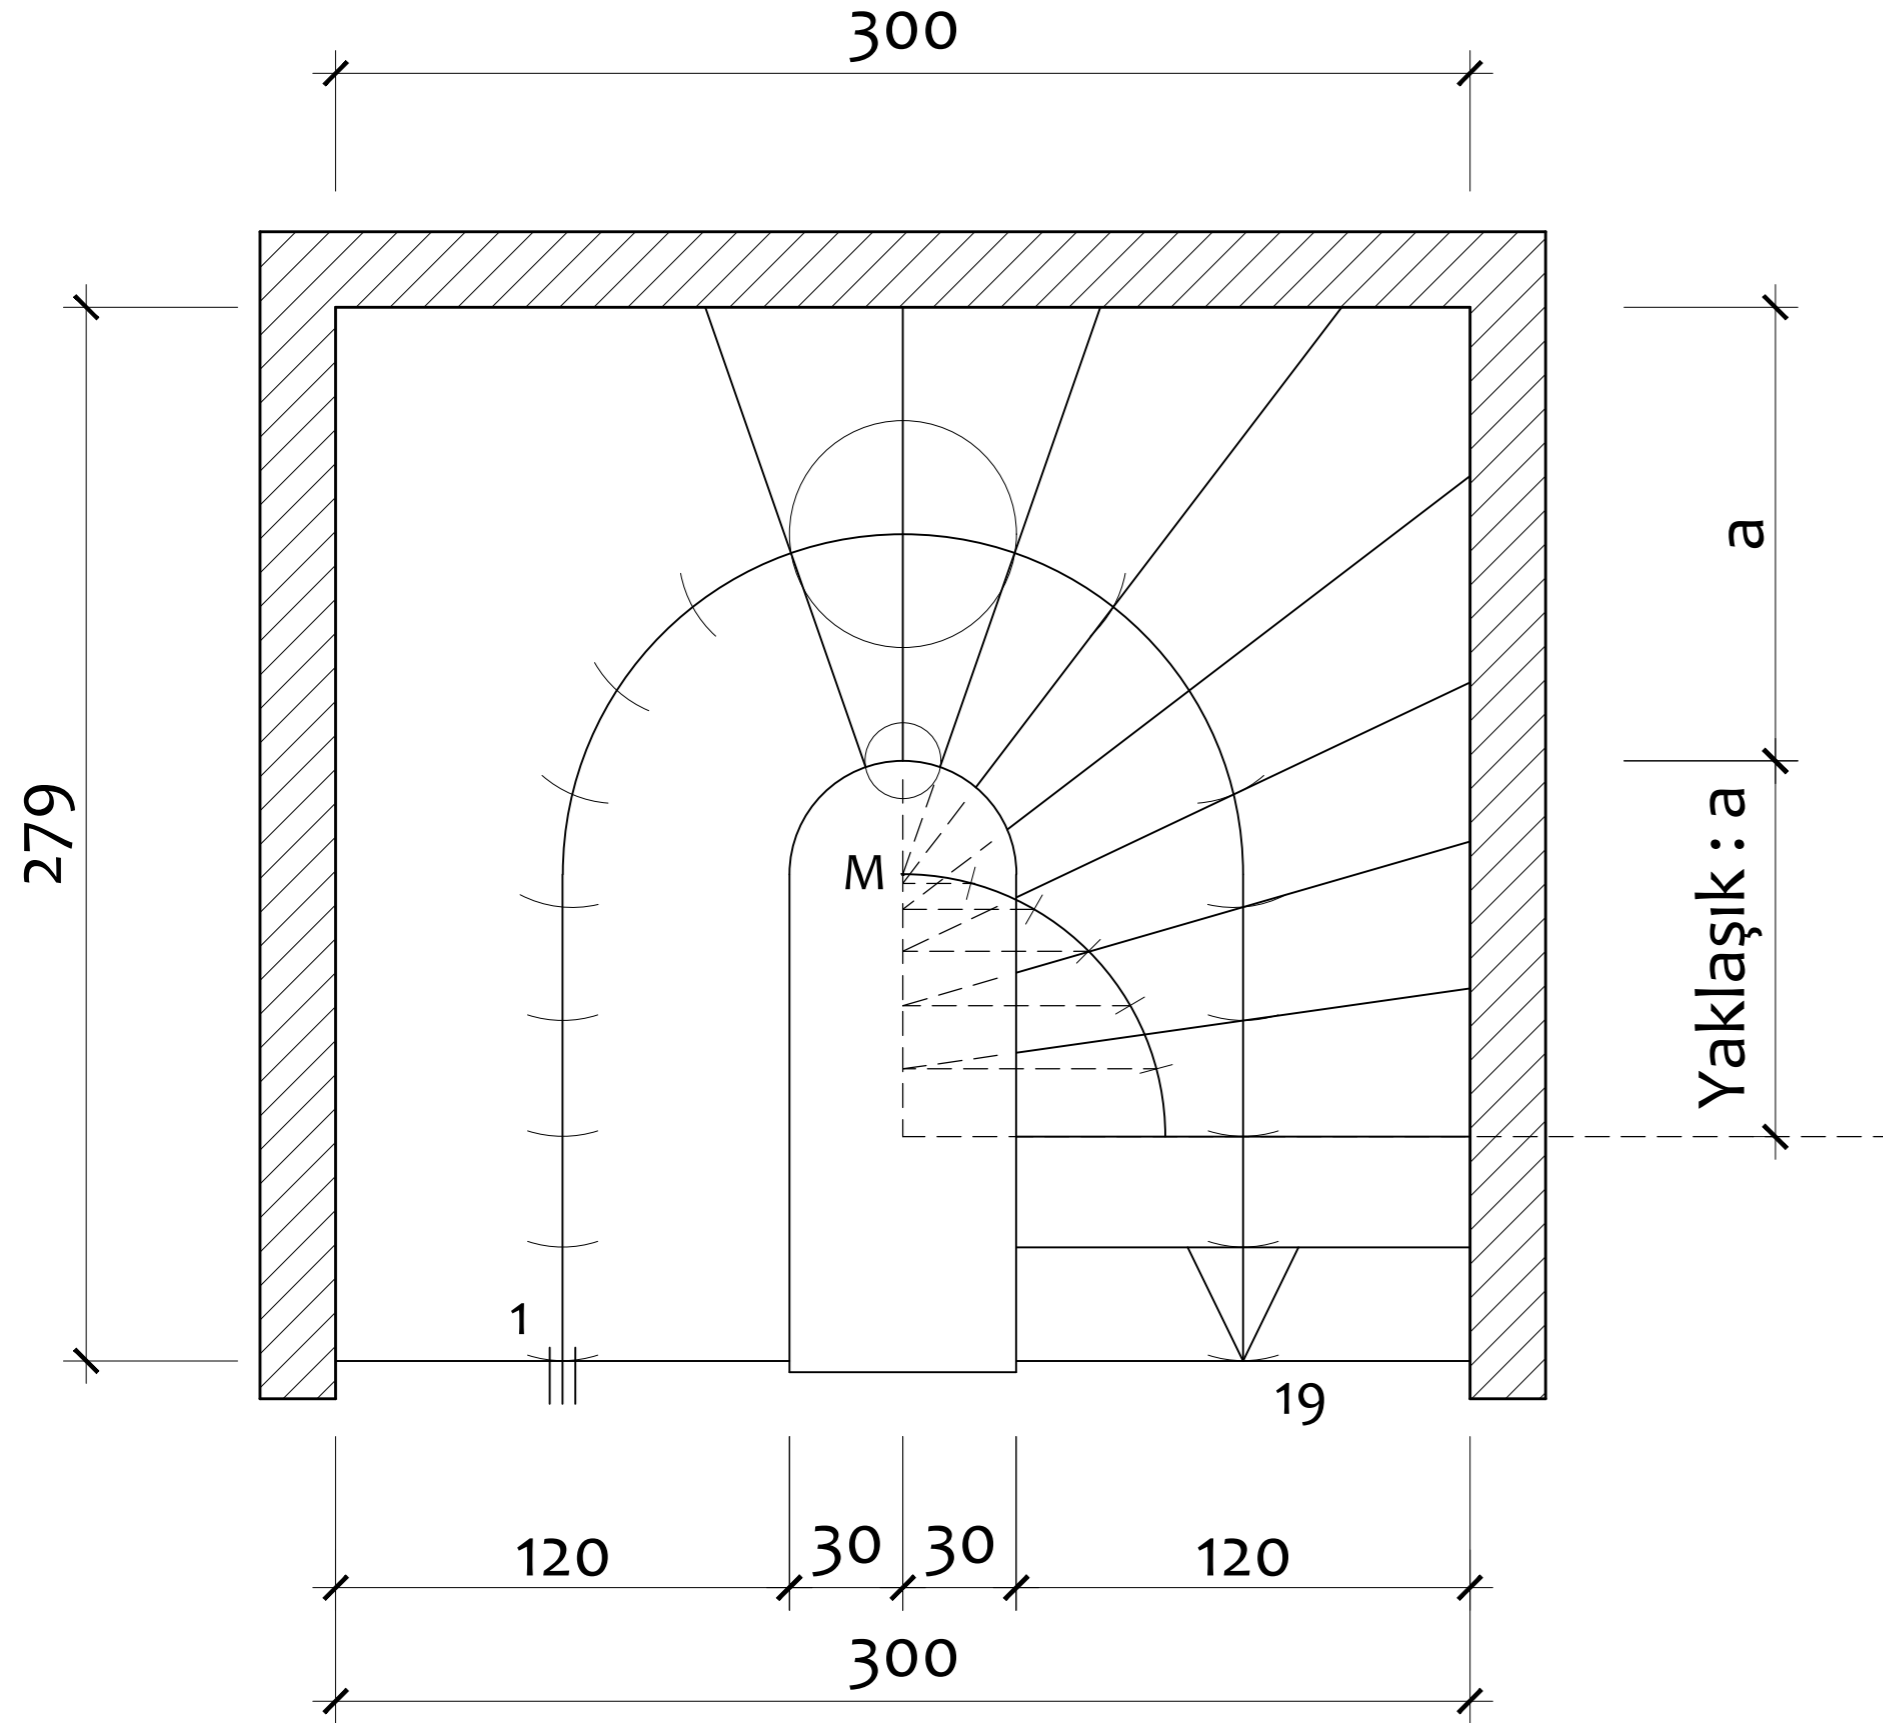

DENGELENDİRİLMİŞ MERDİVEN PLANI

NOT:
Riht Sayısı : 19 Adet
Basamak Sayısı : 18 Adet
Basamak Geniřlięi : 30 cm.

YARIM DAİRE METODU İLE DENGELENDİRME
(RIHT ORTADA)
Ölçek: 1/20