
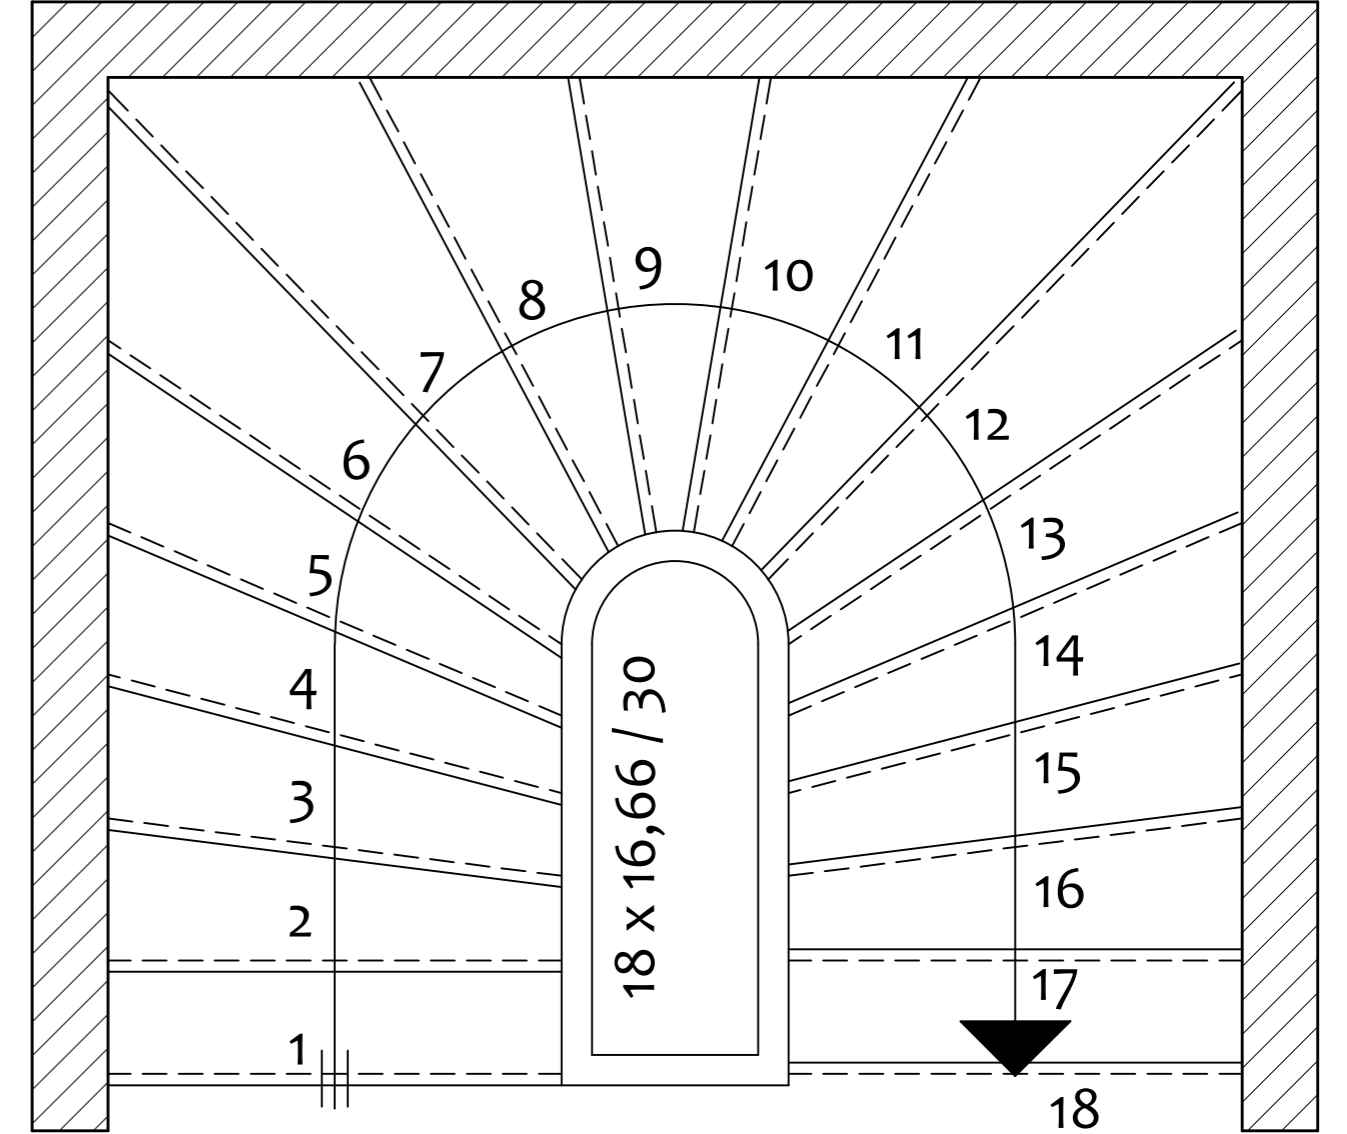


YARIM DÖNER MERDİVEN DENGELENDİRMELERİ - 8

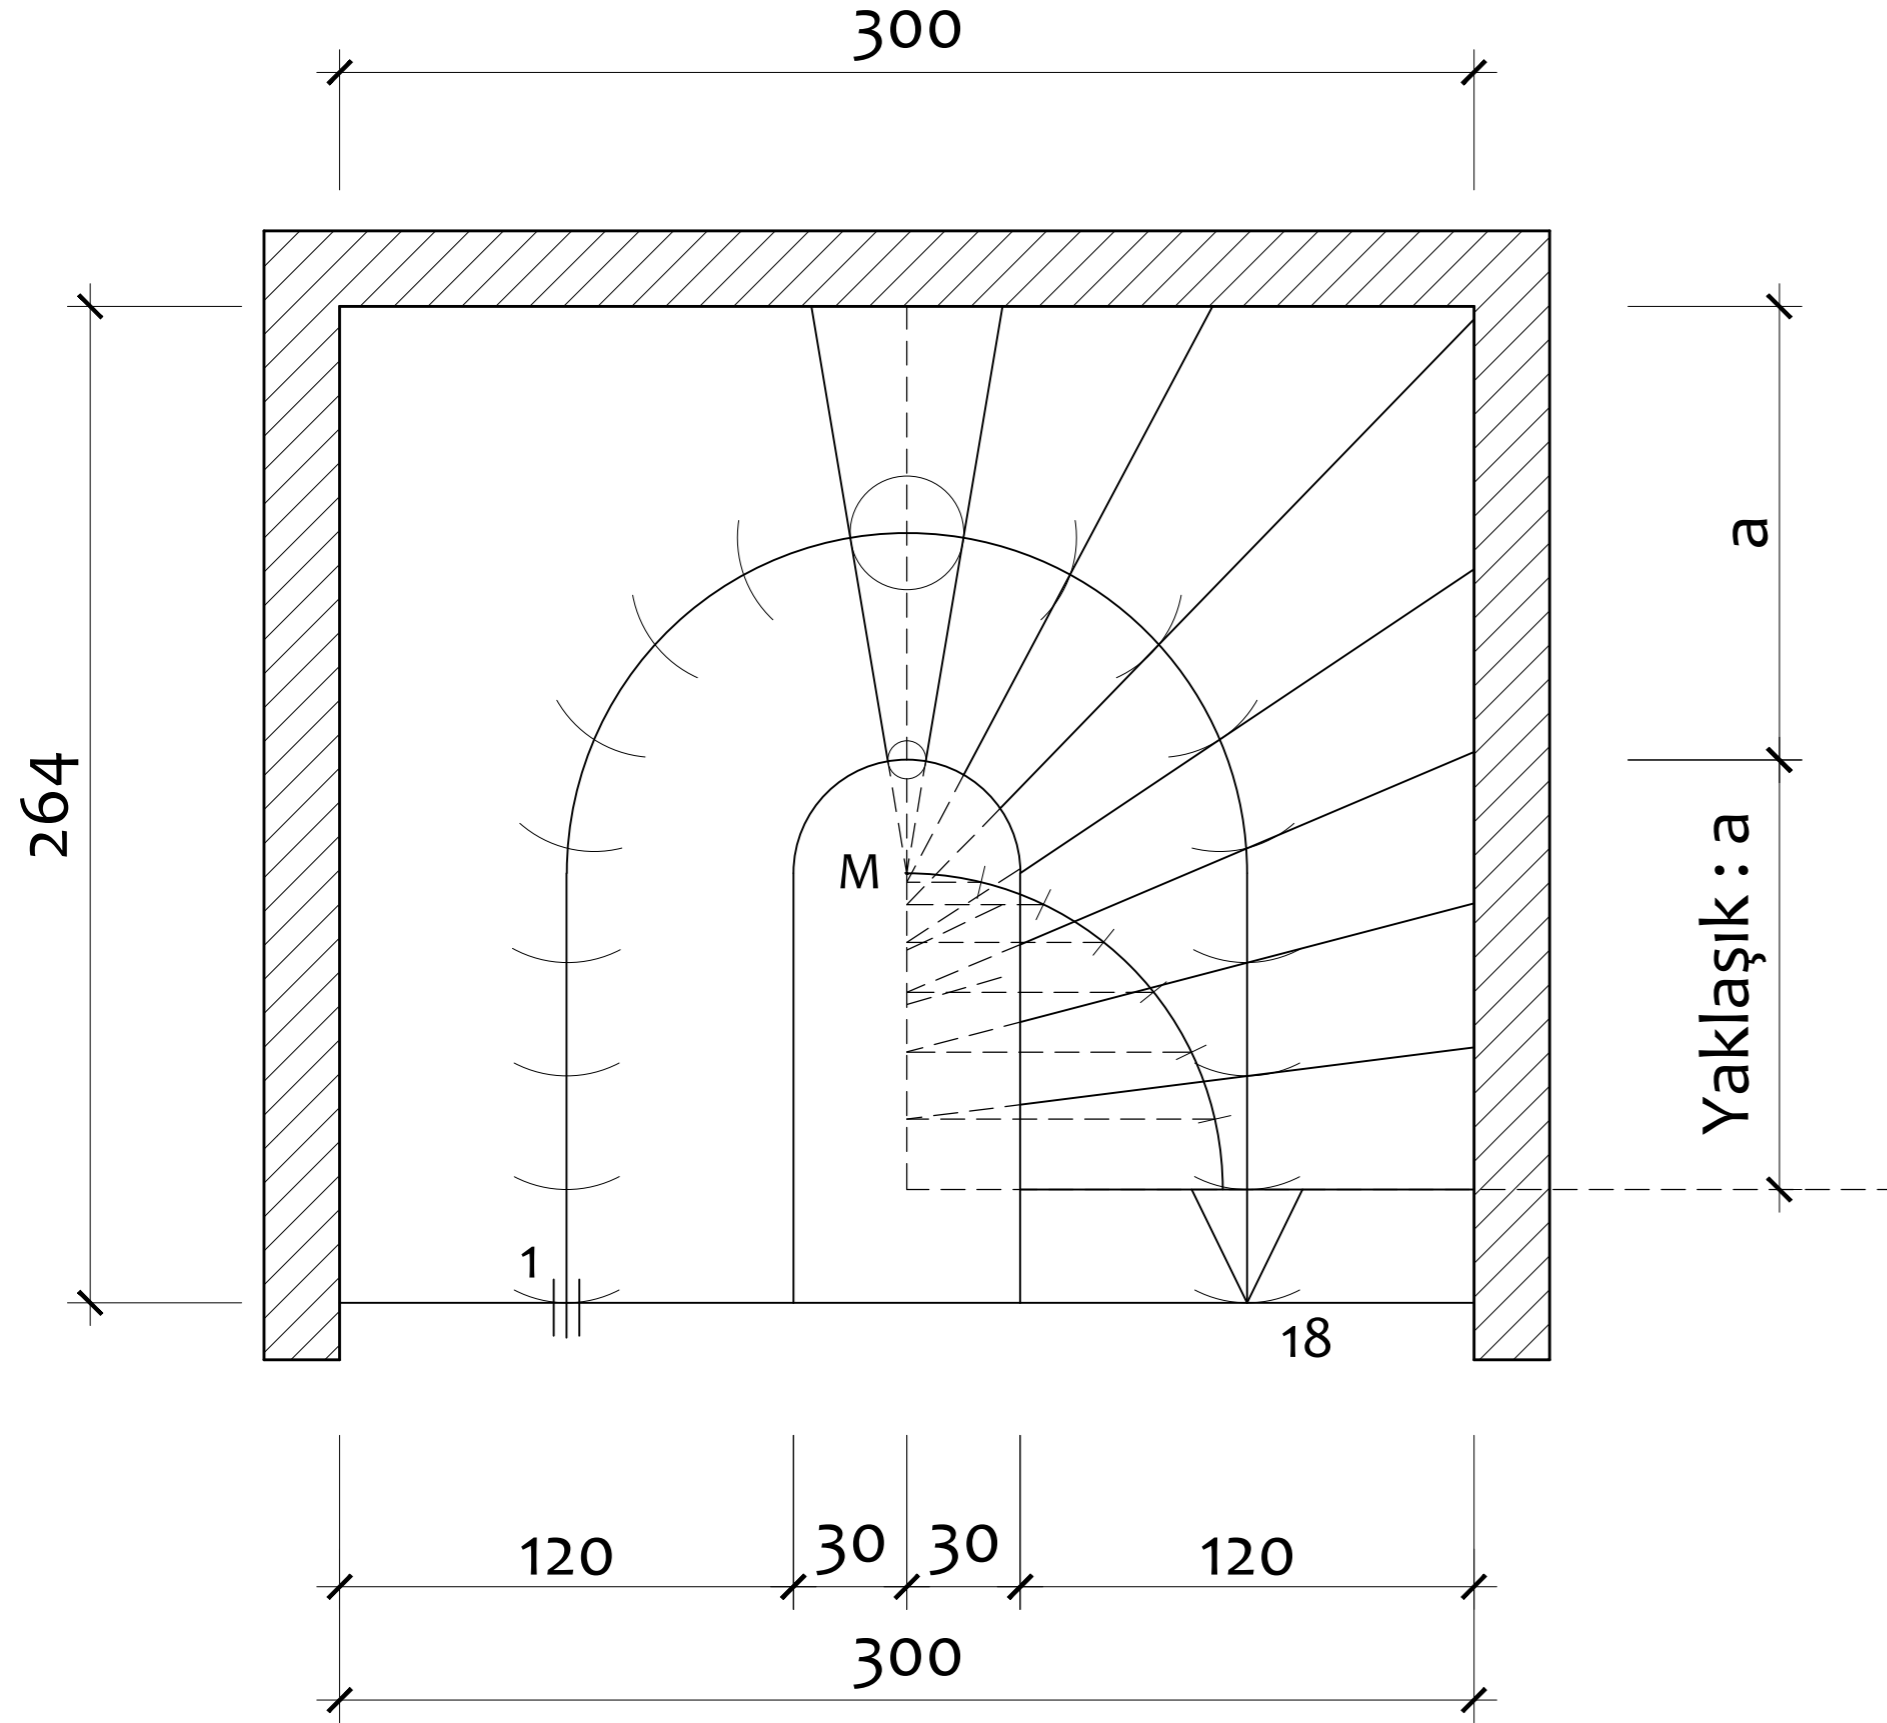

DENGELENDİRİLMİŞ MERDİVEN PLANI

NOT:

Riht Sayısı : 18 Adet
Basamak Sayısı : 17 Adet
Basamak Geniřlięi : 30 cm.

YARIM DAİRE METODU İLE DENGELENDİRME
(BASAMAK ORTADA)
Ölçek: 1/20